SURVEY PLAN CERTIFICATION PROVINCE OF BRITISH COLUMBIA


By incorporating your electronic signature into this form you are also incorporating your electronic signature into the attached plan and you (a) represent that you are a subscriber and that you have incorporated your electronic signature to the attached electronic plan in accordance with section 168.73 (3) of the Land Title Act, RSBC 1996 c.250; and (b) certify the matters set out in section 168.73 (4) of the Land Title Act, Each term used in this representation and certification is to be given the meaning ascribed to it in part 10.1 of the Land Title Act.

1. BC LAND SURVEYOR: (Name, address, phone number)

Surveyor General Certification [For Surveyor General Use Only]

2.	. PLAN IDENTIFICATION:		Control Number:		
	Plan Number:				
	This original plan	number assignment was done under Commission #:	LTO Document Reference:		
3.	CERTIFICATIO	N:	Form 9	Explanatory Plan	Form 9A
The field survey was completed on:		(YYYY/Month/DD) The checklist was filed under ECR#:			
The plan was completed and checked on:			(YYYY/Month/DD)		
I aı	m a British Columb	ia land surveyor and certify that			
this plan was completed and checked on:			(YYYY/Month/DD)		
tha	t the checklist was	filed under ECR#:			
anc	l that the plan is con	rrect in accordance with Land Title Office records.			
I aı	m a British Columb	ia land surveyor and certify that the buildings included in the	his strata plan have not	been previously	None Strata Form S
occ	cupied as of	(YYYY/Month/DD))		
			None	Strata Form U1	Strata Form U1/U2
	m a British Columb t is the subject of th	ia land surveyor and certify that the buildings shown on thi e strata plan	s strata plan are within	the external boundar	ies of the land
Certification Date:		(YYYY/Month/DD))		
I aı	m a British Columb	ia land surveyor and certify:			
of	this endorsement	hown on this strata plan are within the external boundaries			-
		f the buildings are not within the external boundaries but ap tt in section 244 (1)(f) of the Strata Property Act.	ppropriate and necessary	easements of other	interests
Re	gistered Charge Nu	mber(s):			
Ce	rtification Date:	(YYYY/Month/DD))		
Art	terial Highway I am a British Columbia land surveyor and certify that I am authorized by the Minister of Transportation and Infrastructure under section 44.1 of the Transportation Act to show certain lands identified on this plan dedicated as Arterial Highway.				
4.	ALTERATION:	LTO Document Reference	2:		

This is an alteration to a previous version of this plan identified by control number: DESCRIPTION OF ALTERATION: SEE SCHEDULE

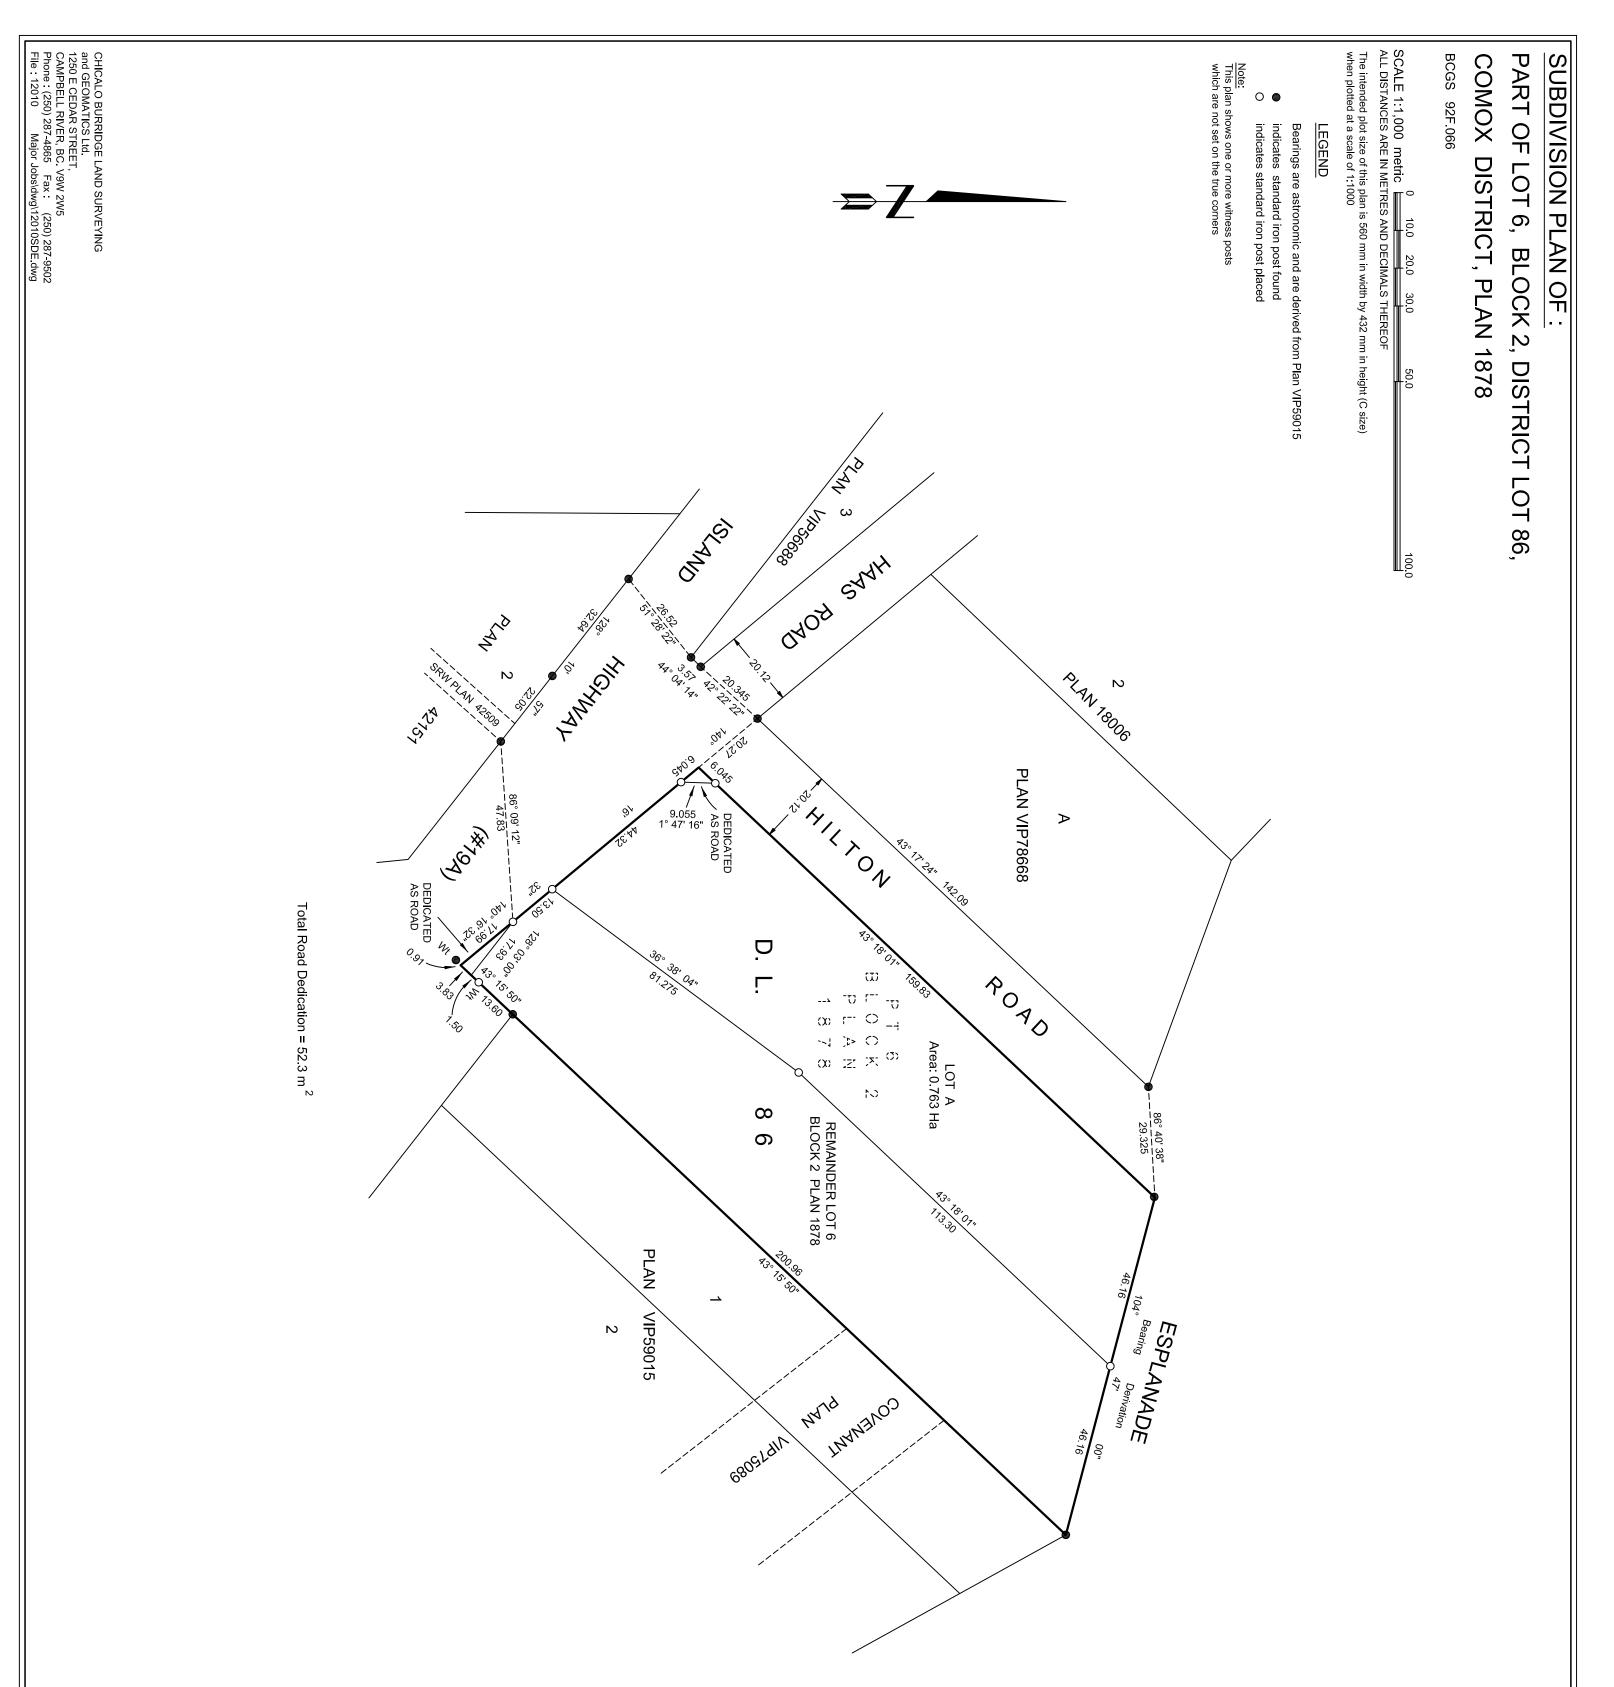

INSPECTED UNDER THE LAND TITLE ACT ON THE 6th DAY OF DECEMBER, 2013. THE FIELD SURVEY REPRESENTED BY THIS PLAN WAS COMPLETED ON THE 5th DAY OF MARCH, 2013. COLIN A. BURRIDGE, BCLS # 724

THIS PLAN LIES WITHIN THE COMOX VALLEY REGIONAL DISTRICT This plan lies within the jurisdiction of the Approving Officer for the Ministry of Transportation and Infrastructure

PLAN EPP28933